



NOTE: FOR ILLUSTRATIVE PURPOSES ONLY

SWELTER HOUSE MOCKUP

2021.03.15

NTS

A-000

COVER

LIGHTING SCHEDULE				
SYMBOL	DESCRIPTION	MANUFACTURER	MODEL	COMMENTS
P-1	PENDANT	URBAN ELECTRIC	TBD	AT LOUNGE
SC-1	WALL SCONCE	URBAN ELECTRIC	TBD	AT FIREPLACE, WET BAR
L-1	LINEAR FIXTURE		TBD	AT WET BAR COUNTER
E-1	EXTERIOR FIXTURE		TBD	

DEVICES			
DESCRIPTION	MANUFACTURER	MODEL	COMMENTS
SWITCHES			
OUTLETS			
SMOKE DETECTOR			
SAUNA CONTROL			
HOT TUB CONTROL			
THERMOSTAT			
SMART HOME SYSTEM			
SPEAKERS			

APPLIANCE SCHEDULE			
DESCRIPTION	MANUFACTURER	MODEL	COMMENTS
UNDERCOUNTER PANEL-READY FRIDGE/FREEZER	SUB-ZERO	DEU2450CI	OR SIMILAR
FIREPLACE			
SAUNA HEATER	HARVIA	VIRTA HL70	

FINISH KEY		
SYMBOL	DESCRIPTION	COMMENTS
WD-1	CEDAR	WALLS THROUGHOUT
WD-2	BLACK SATIN MILLWORK	WET BAR, FIREPLACE SURROUND
MTL-1	BLACKENED STEEL	SHELVING, WET BAR COUNTER, BACKSPLASH
MTL-2	LEAD-COATED ZINC	STANDING SEAM ROOF
ST-1	CLEFT CUT BLACK SLATE	FLOORS AND BASEBOARDS THROUGHOUT
XWD-1	CHARRED CEDAR SIDING (ALT. BLACK STAINED WOOD)	EXTERIOR CLADDING
XWD-2	BLACK STAINED WOOD FOR WINDOWS	WINDOW EXTERIORS, VERIFY WITH MANUFACTURER
GL-1	WINDOW GLASS	LOW IRON, ENERGY EFFICIENT, TBC WITH MANUFACTURER
GL-2	MIRROR GLASS	LOW IRON CLEAR WINDOW GLASS AT POWDER RM. VANITY


PLUMBING			
DESCRIPTION	MANUFACTURER	MODEL	LOCATION
WALL-MOUNTED THREE HOLE MIXER	NANZ		WET BAR
UNDERMOUNT SINK	KRAUS, ALT. CUSTOM	KHU101-17	WET BAR
P TRAP			WET BAR
ANGLE STOP VALVE			WET BAR
SHOWER HEAD			SHOWER
WALL MOUNTED VALVE	NANZ		SHOWER
DRAIN	INFINITY DRAIN		SHOWER
TOILET	DURAVIT		POWDER ROOM
TOILET VALVE			POWDER ROOM
WALL-MOUNTED THREE HOLE MIXER	NANZ		POWDER ROOM
SINK			POWDER ROOM
P TRAP			POWDER ROOM
ANGLE STOP VALVE			POWDER ROOM
TOILET PAPER HOLDER			POWDER ROOM
DRAIN	INFINITY DRAIN		SAUNA


DOOR SCHEDULE							
UNIT #	TYPE	INT. FINISH	EXT. FINISH	HARDWARE	WIDTH	HEIGHT	LOCATION
D-101		WD-1	XWD-1	HW-1	2'-10"	6'-8"	LOUNGE
D-102		WD-1	XWD-1	HW-1	2'-10"	6'-8"	LOUNGE
D-103		WD-1	WD-1	HW-3	2'-0"	6'-8"	SAUNA
D-104		WD-1	WD-1	HW-4	2'-4"	6'-8"	POWDER RM.


WINDOW SCHEDULE								
UNIT #	TYPE	INT. FINISH	EXT. FINISH	HARDWARE	WIDTH	HEIGHT	SILL HEIGHT	LOCATION
W-101		WD-1	XWD-2		6'-10"	4'-11"	1'-9"	LOUNGE
W-102		WD-1	XWD-2		6'-10"	4'-11"	1'-9"	LOUNGE
W-103		WD-1	XWD-2		1'-8"	2'-0"	4'-8"	SAUNA
W-104		WD-1	XWD-2		1'-8"	2'-0"	4'-8"	POWDER RM.
W-105		WD-1	XWD-2		4'-10"	4'-11"	1'-9"	POOLS


DOOR AND WINDOW HARDWARE					
ITEM	QTY. / DOOR	MANUFACTURER	MODEL	FINISH	COMMENTS
HW-1 ENTRY FUNCTION					
LEVER AND ROSE	1 PAIR	NANZ	TBD	TBD	
MORTISE LOCKSET	1	NANZ	TBD	TBD	
HINGE	3		TBD	TBD	
HW-2 PRIVACY FUNCTION					
LEVER AND ROSE	1 PAIR	NANZ	TBD	TBD	
THUMB TURN	1	NANZ	TBD	TBD	
MORTISE LATCHSET	1	NANZ	TBD	TBD	
HINGE	3		TBD	TBD	
HW-3 SAUNA DOOR					
DOOR PULL	1 PAIR	NANZ	TBD	WOOD	
RECESSED MAGNETIC CATCH	1		TBD	TBD	
HINGE	3		TBD	TBD	

MILLWORK HARDWARE					
SYMBOL	ITEM	MANUFACTURER	MODEL	FINISH	COMMENTS
H-01	PULL	NANZ	TBD	TBD	
H-20	CATCH				
H-40	HINGE				
H-50	SHELF PINS AND SLEEVES				

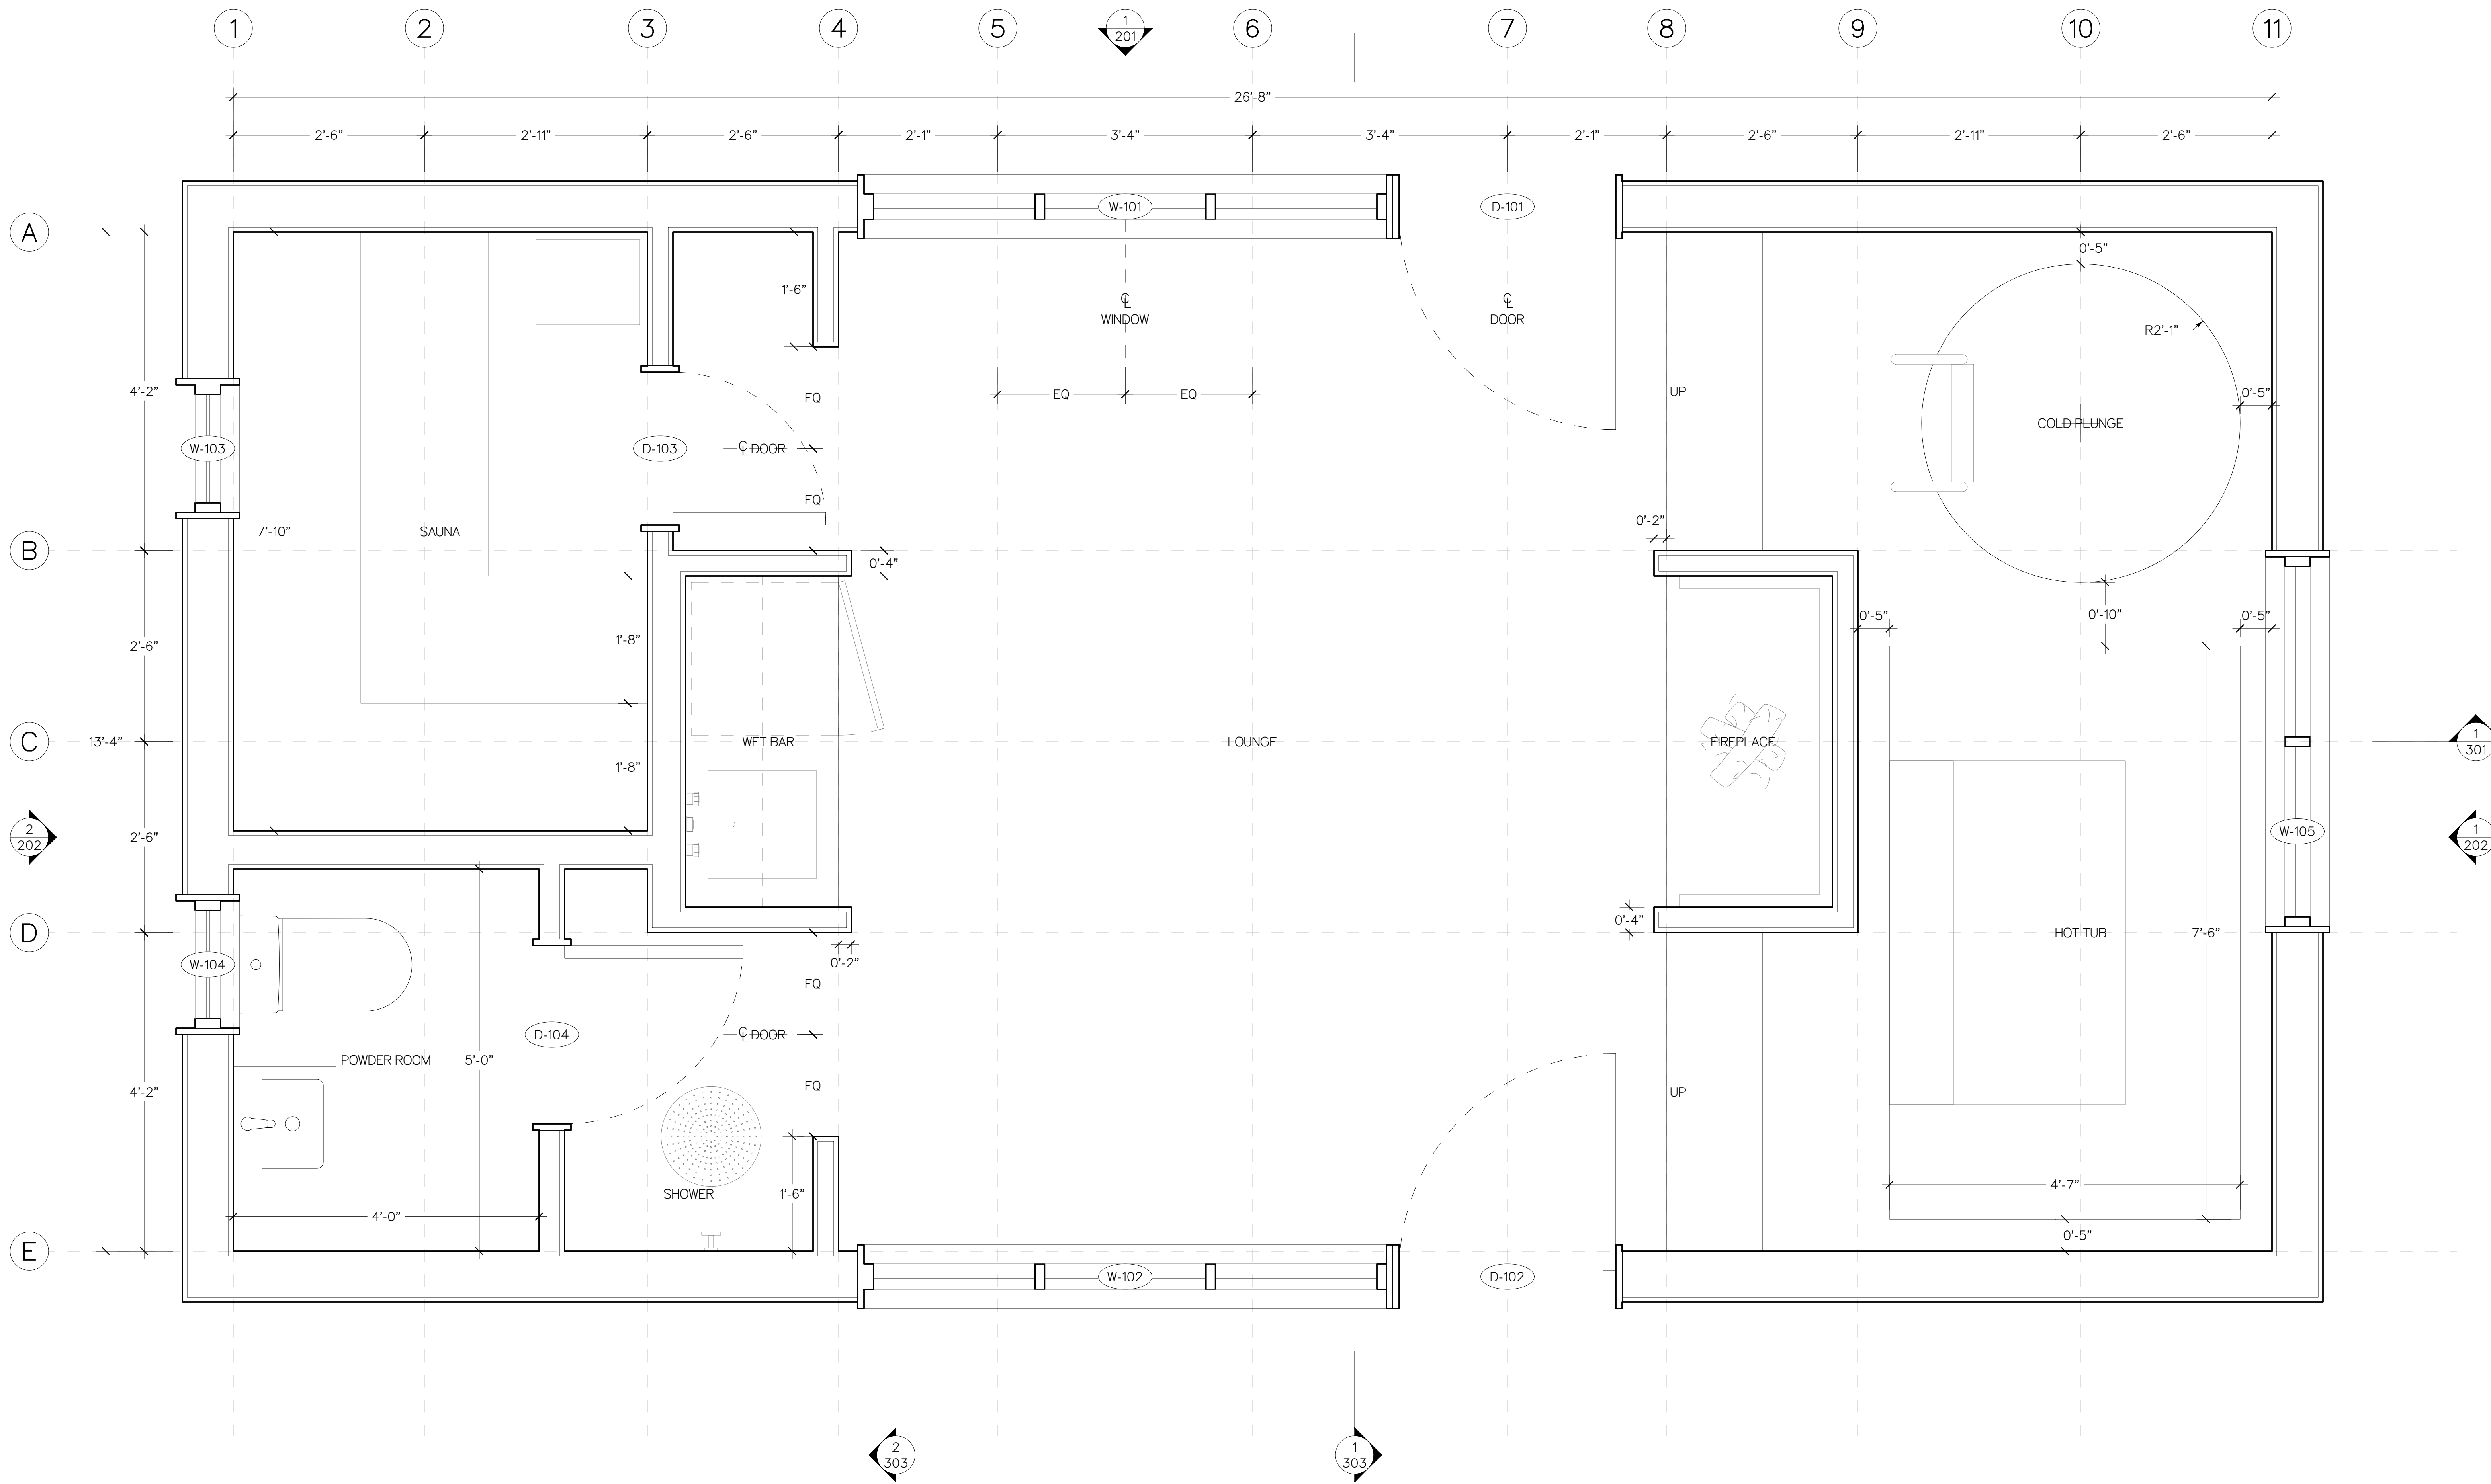

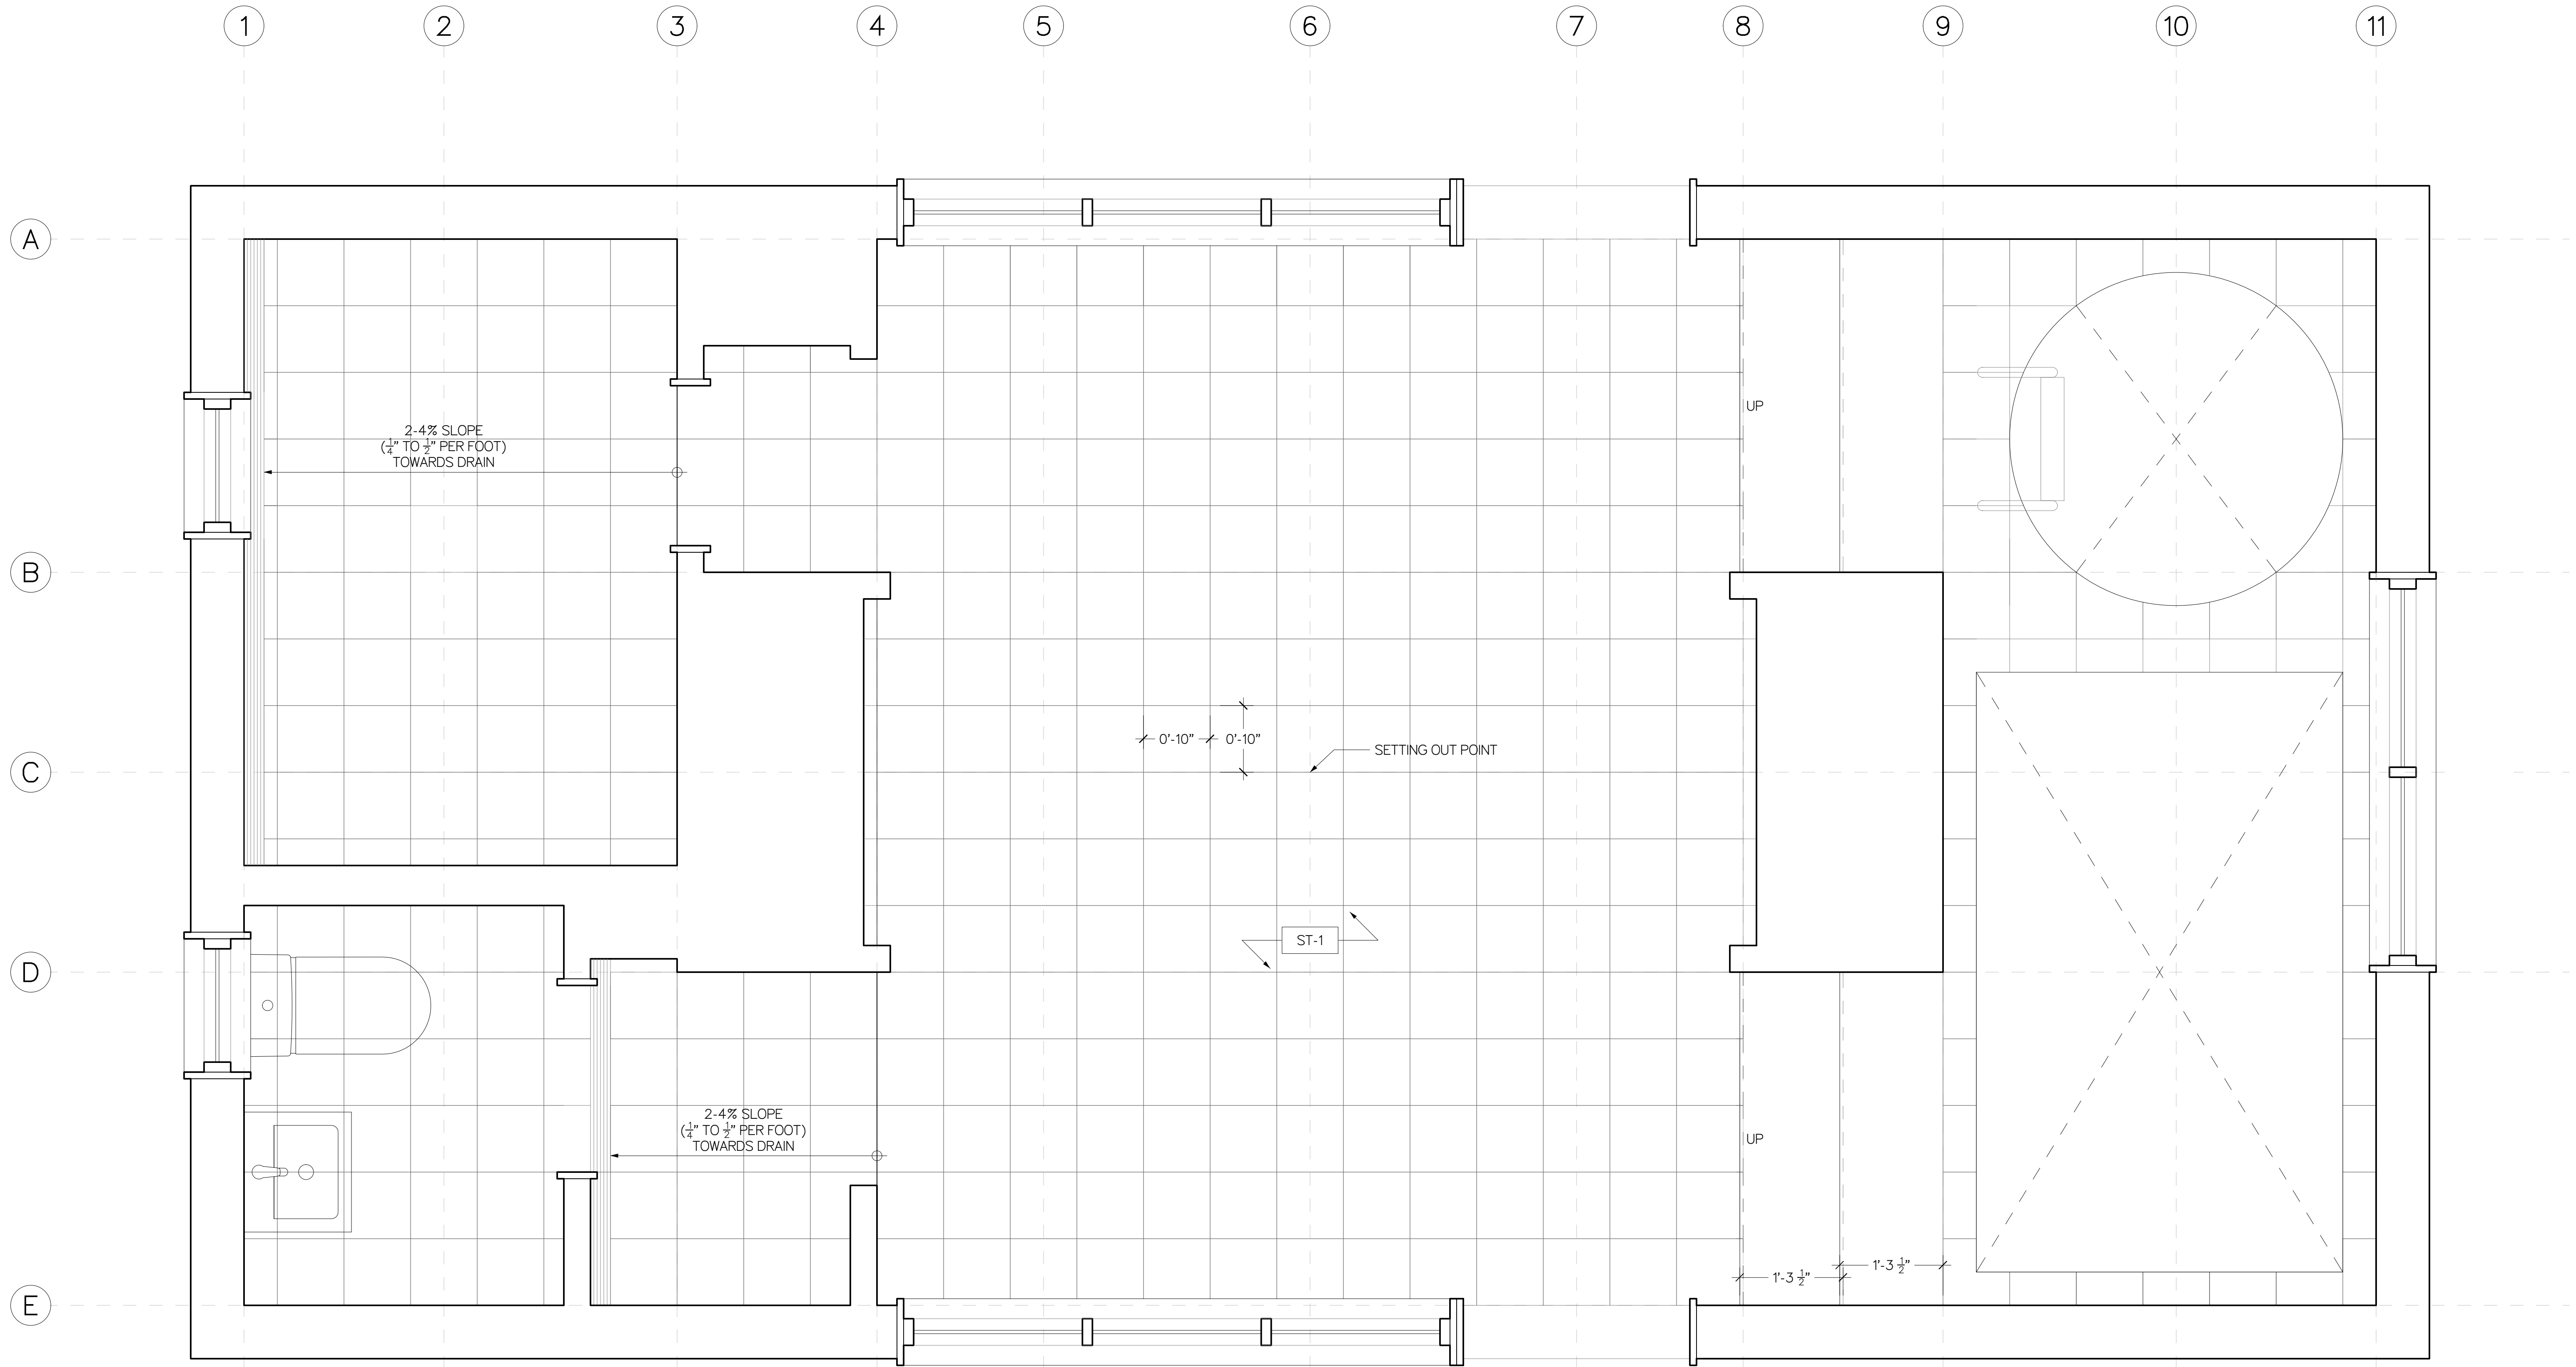


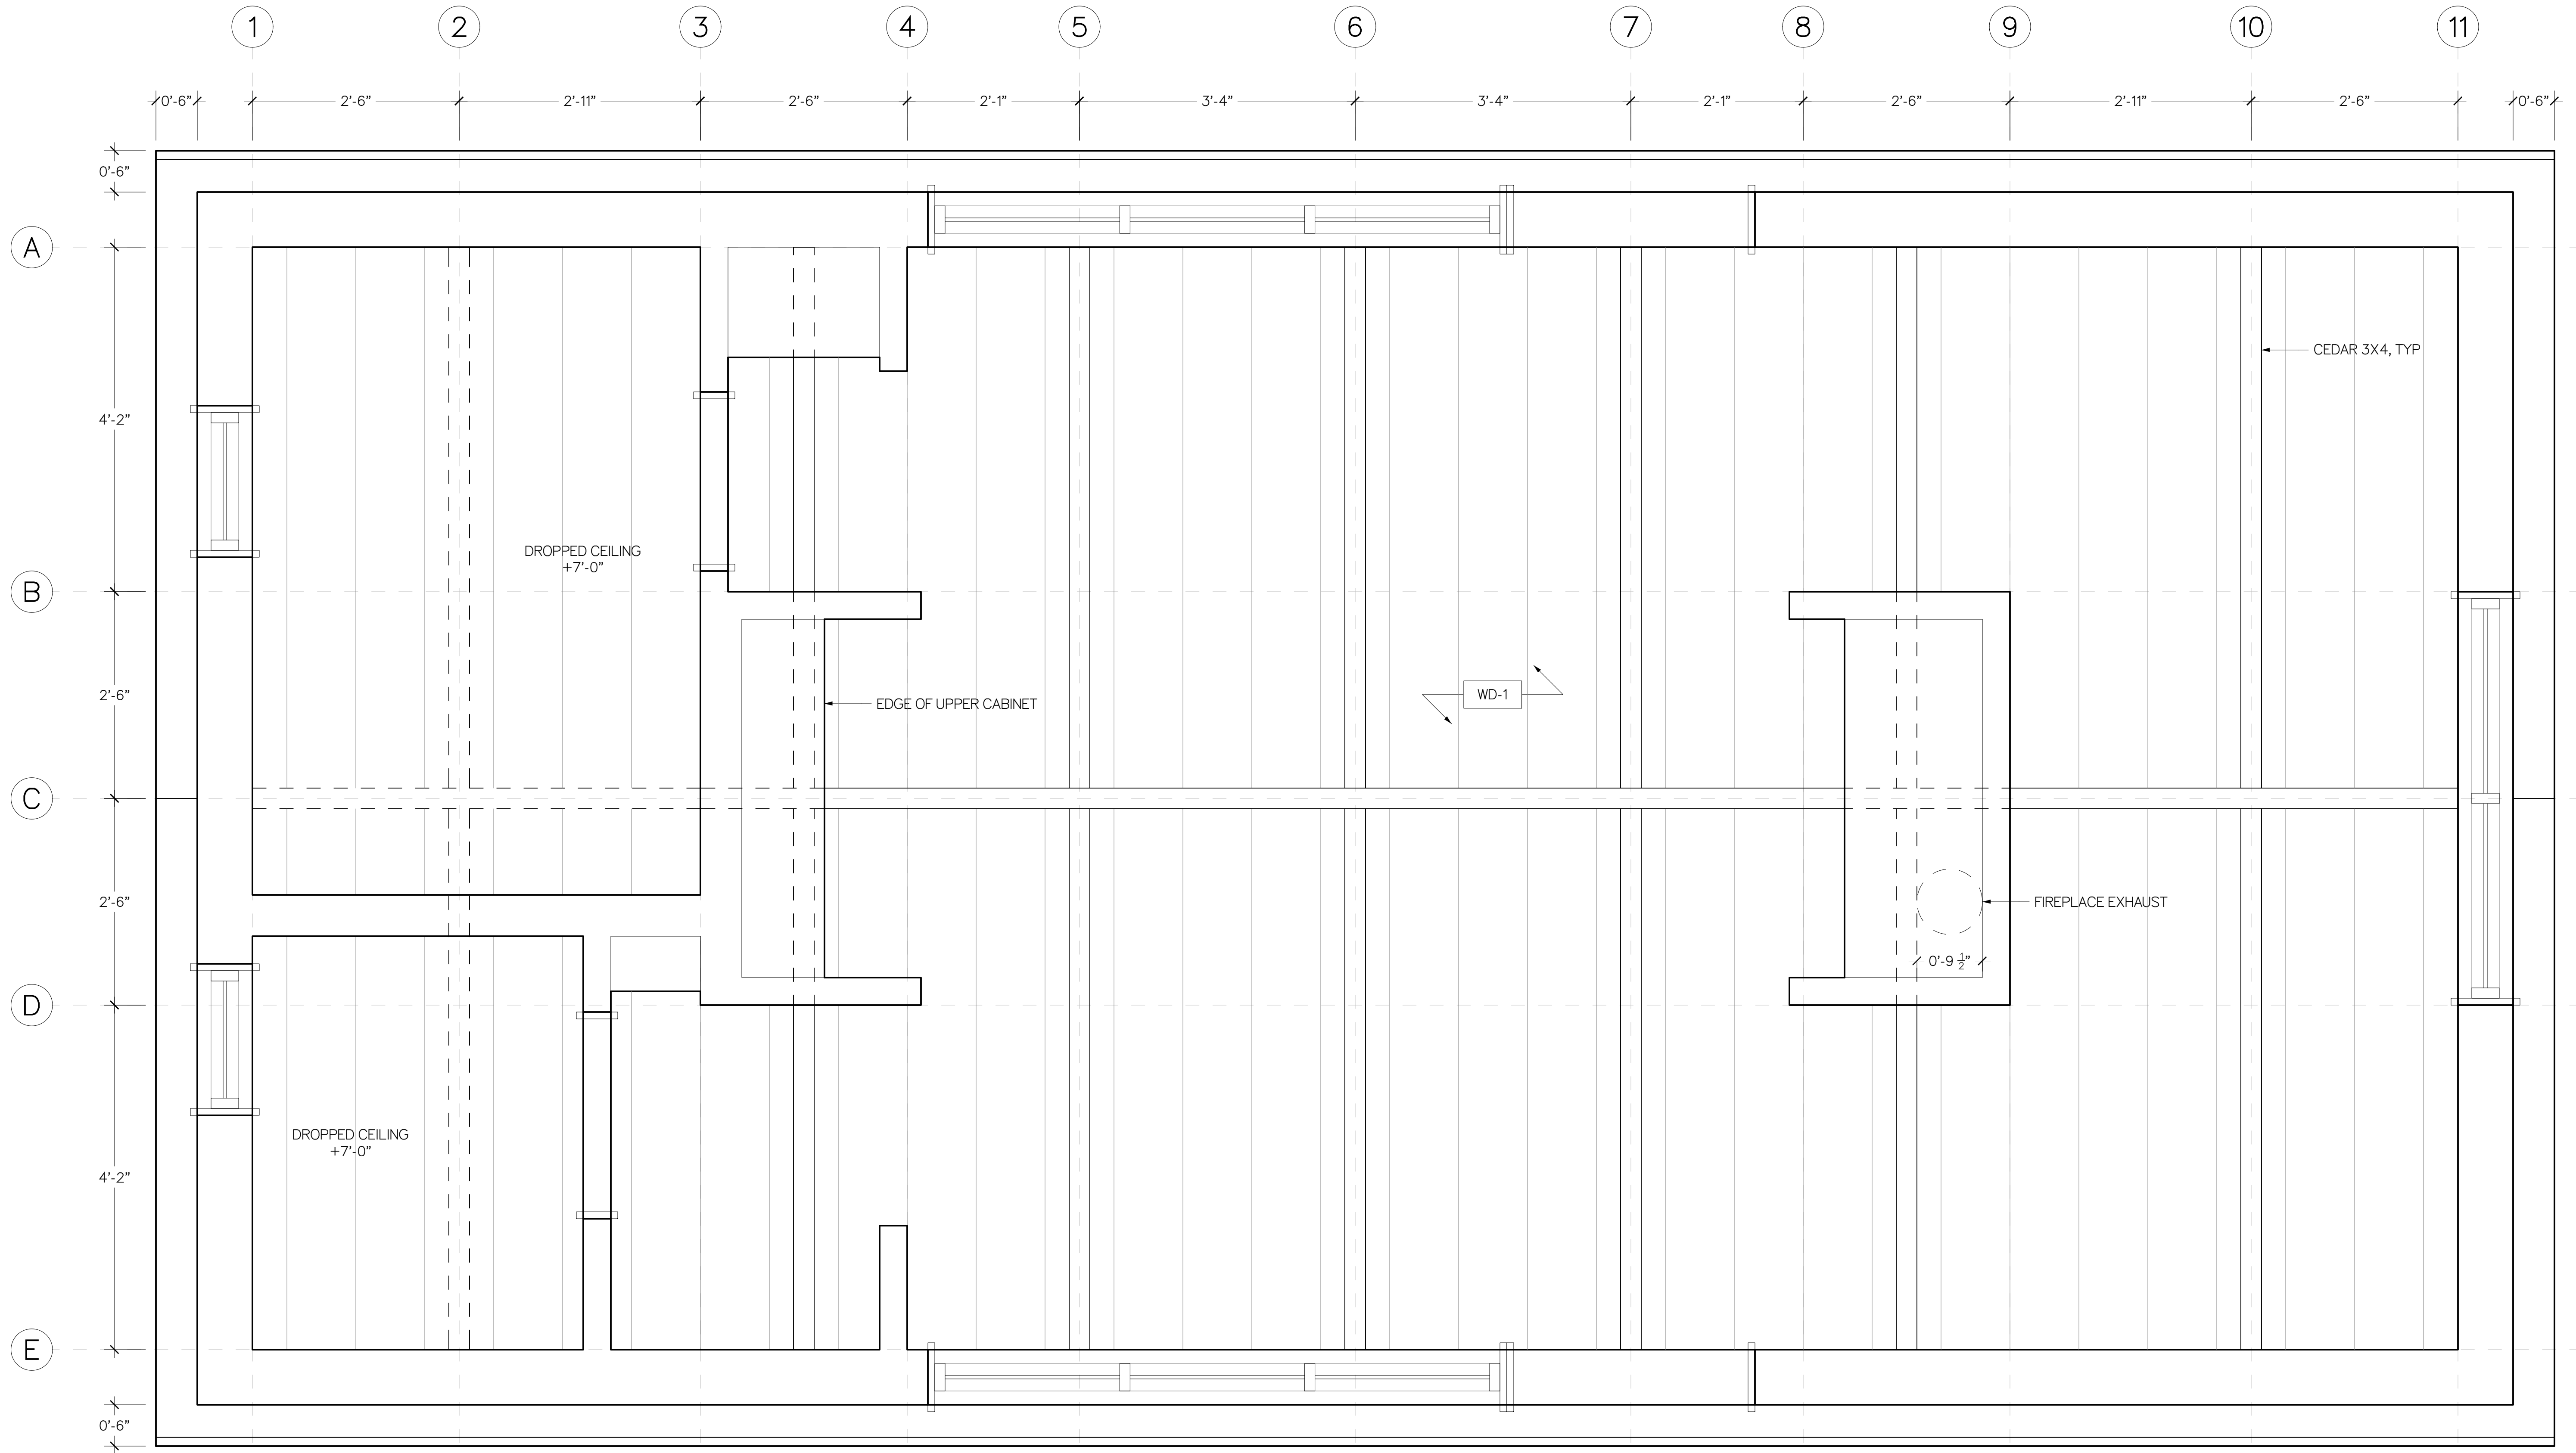

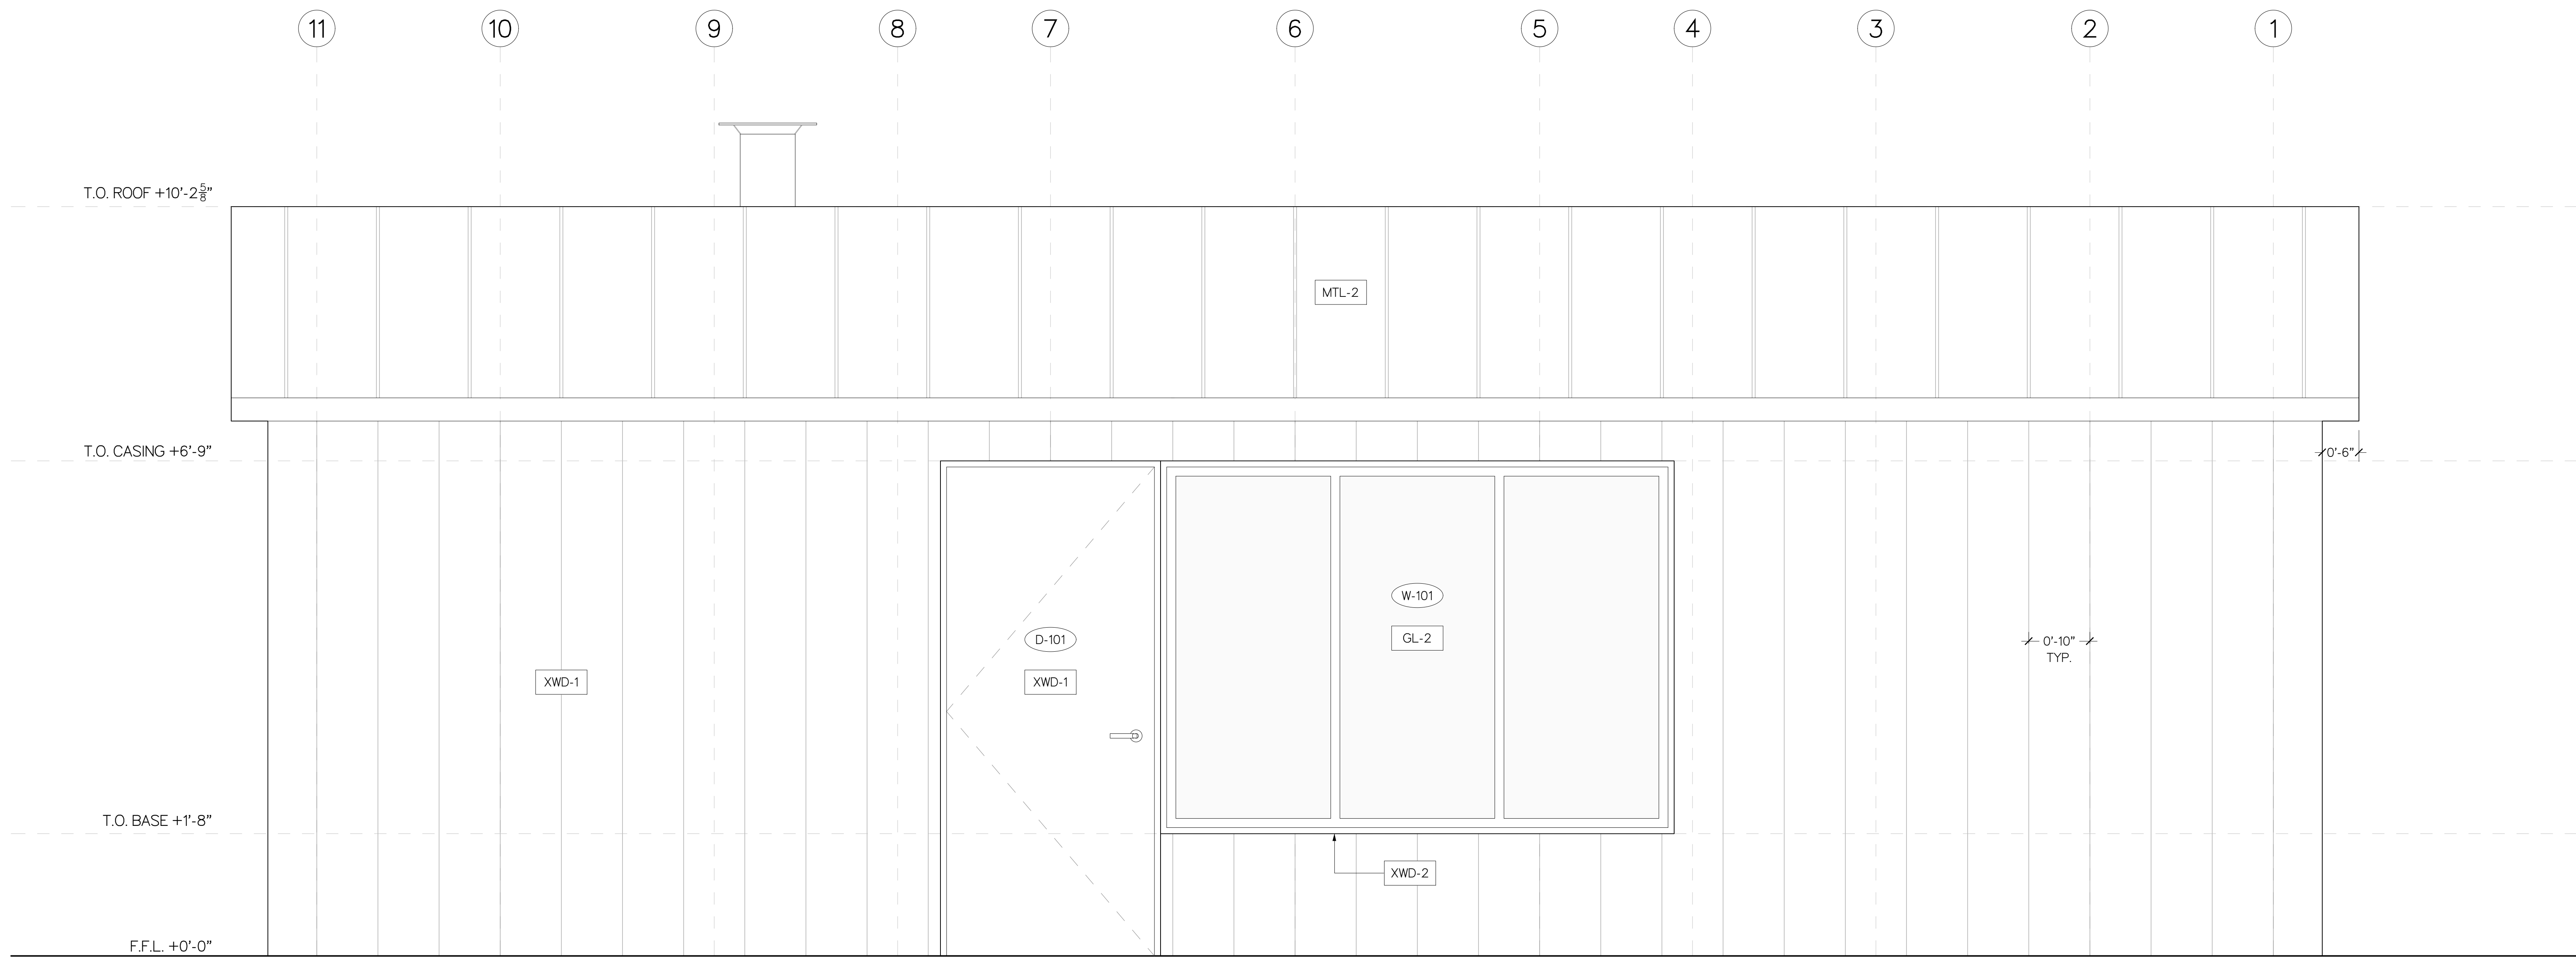


1 NORTH ELEVATION

NOTE: SOUTH ELEVATION IS MIRRORED

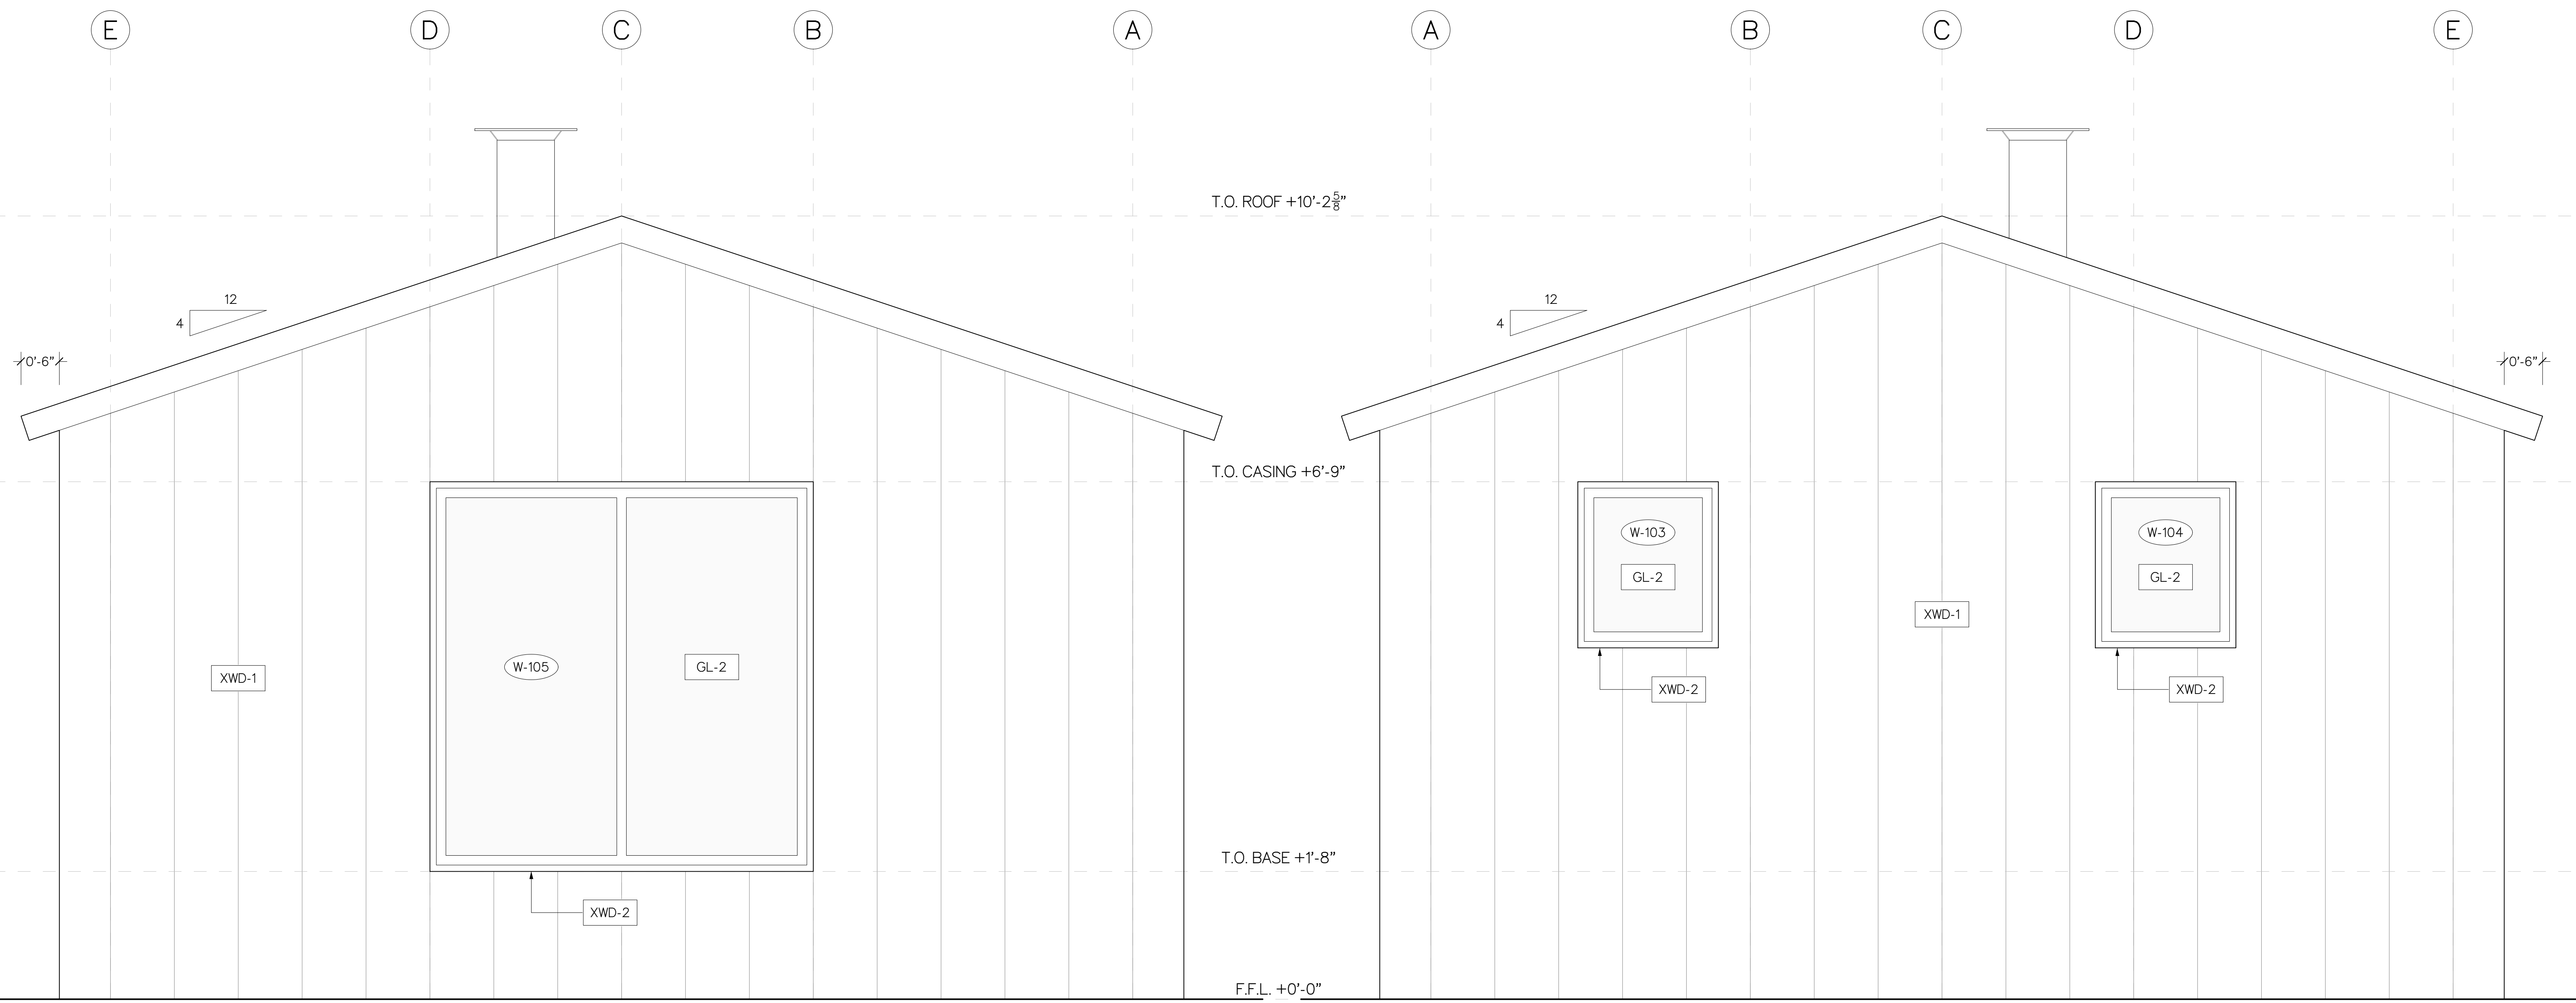

1 EAST ELEVATION

2 WEST ELEVATION

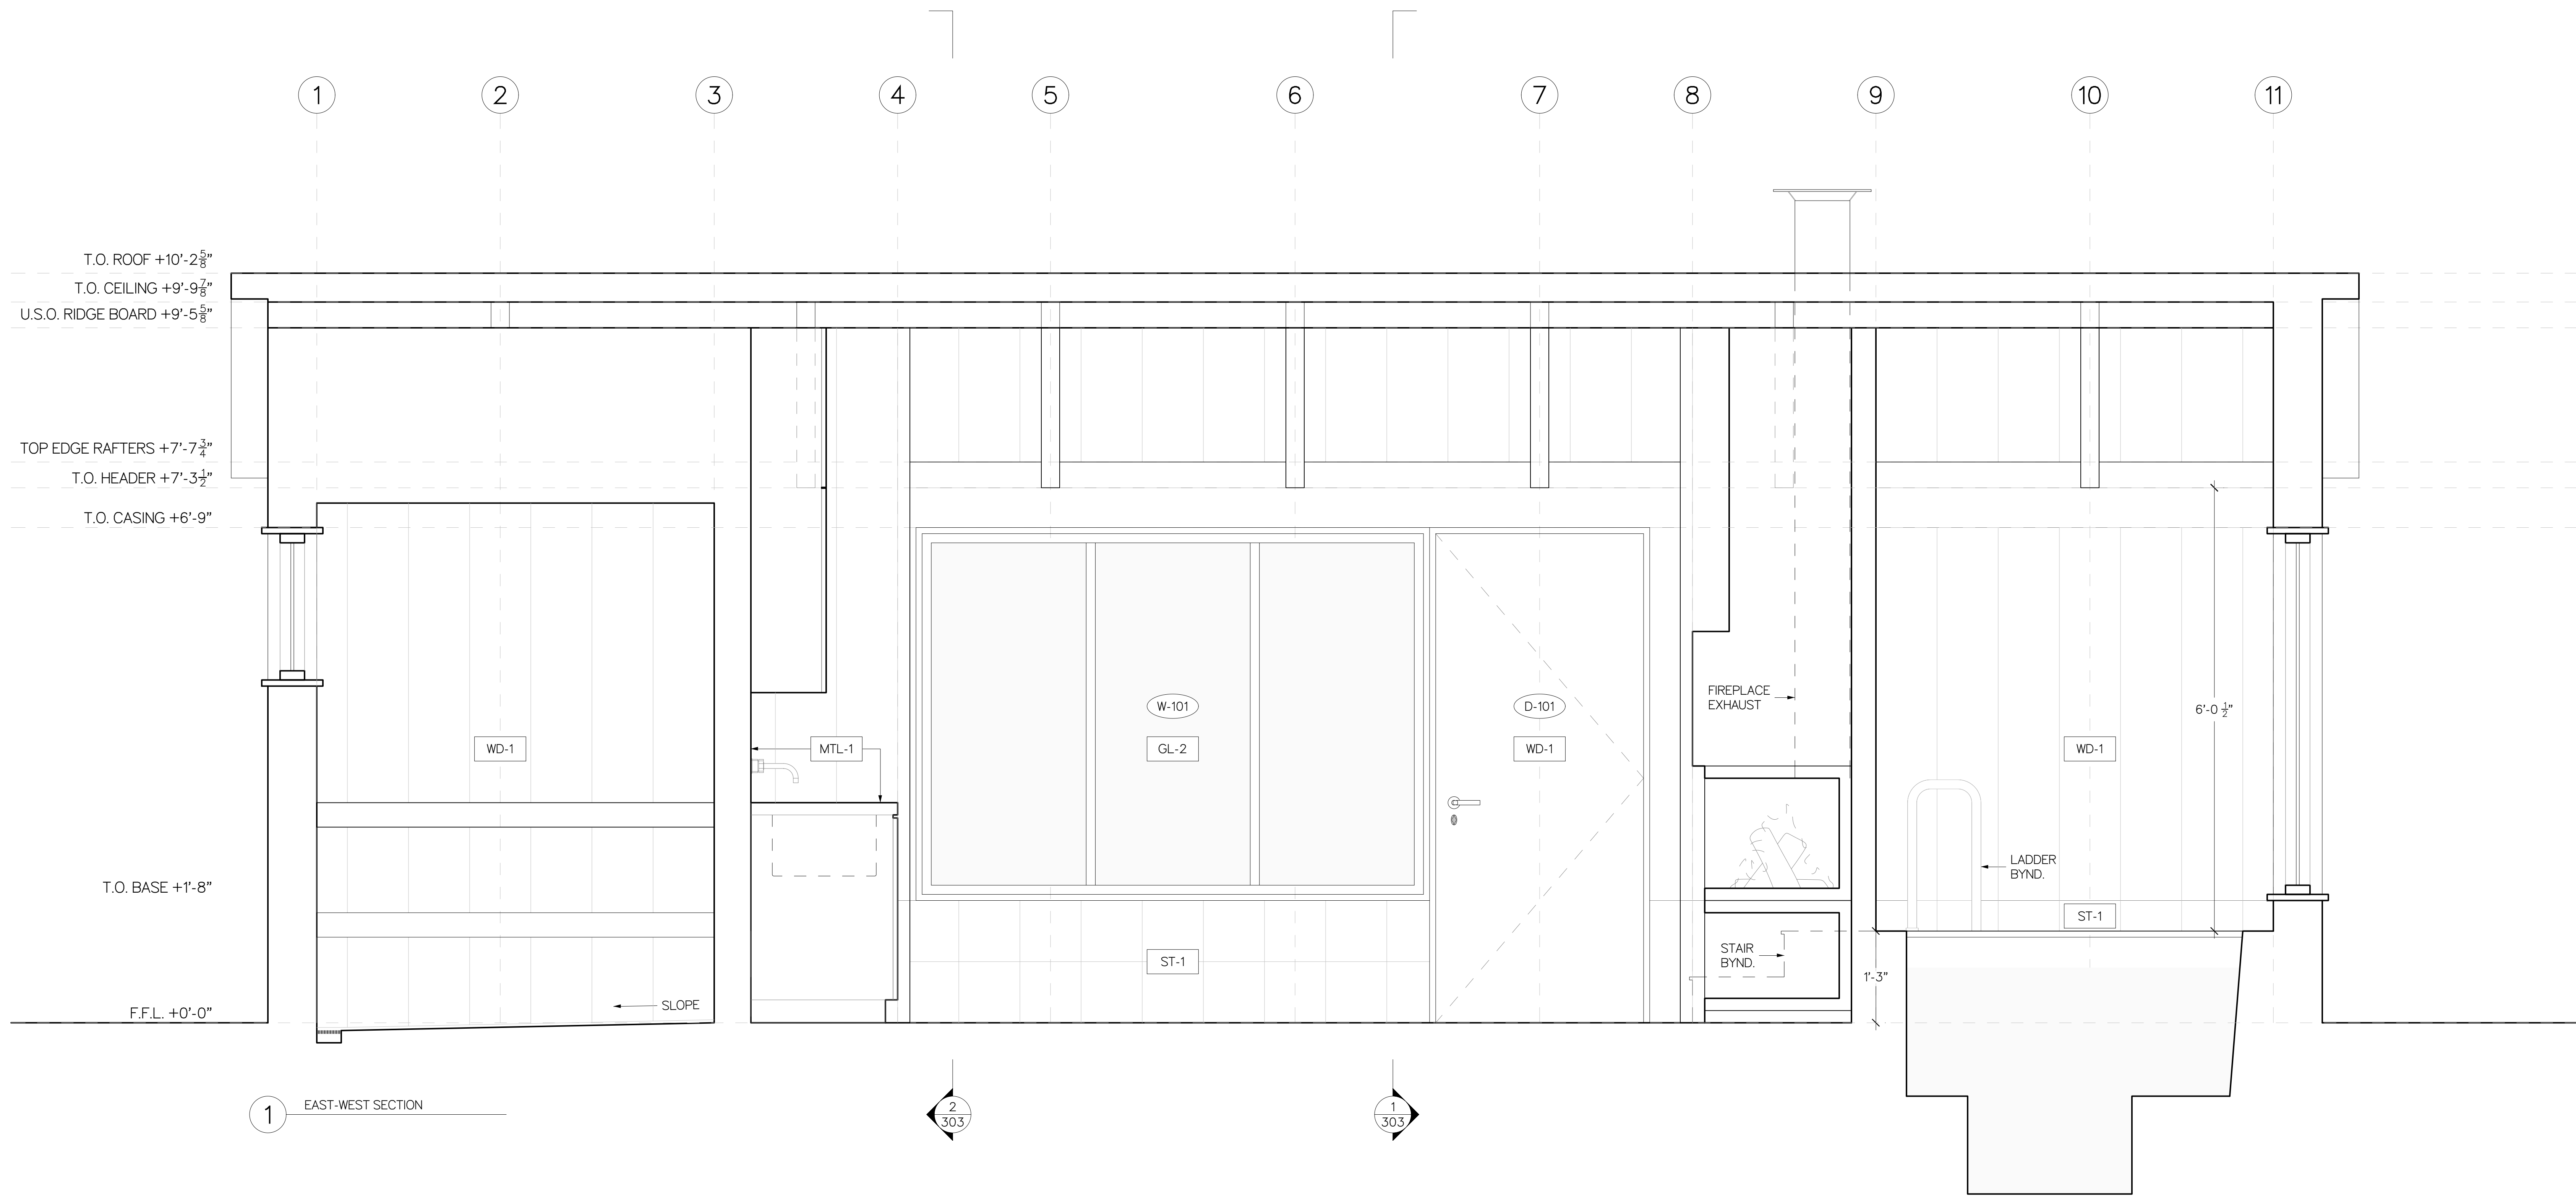


1 EAST-WEST SECTION


2  
303

1  
303



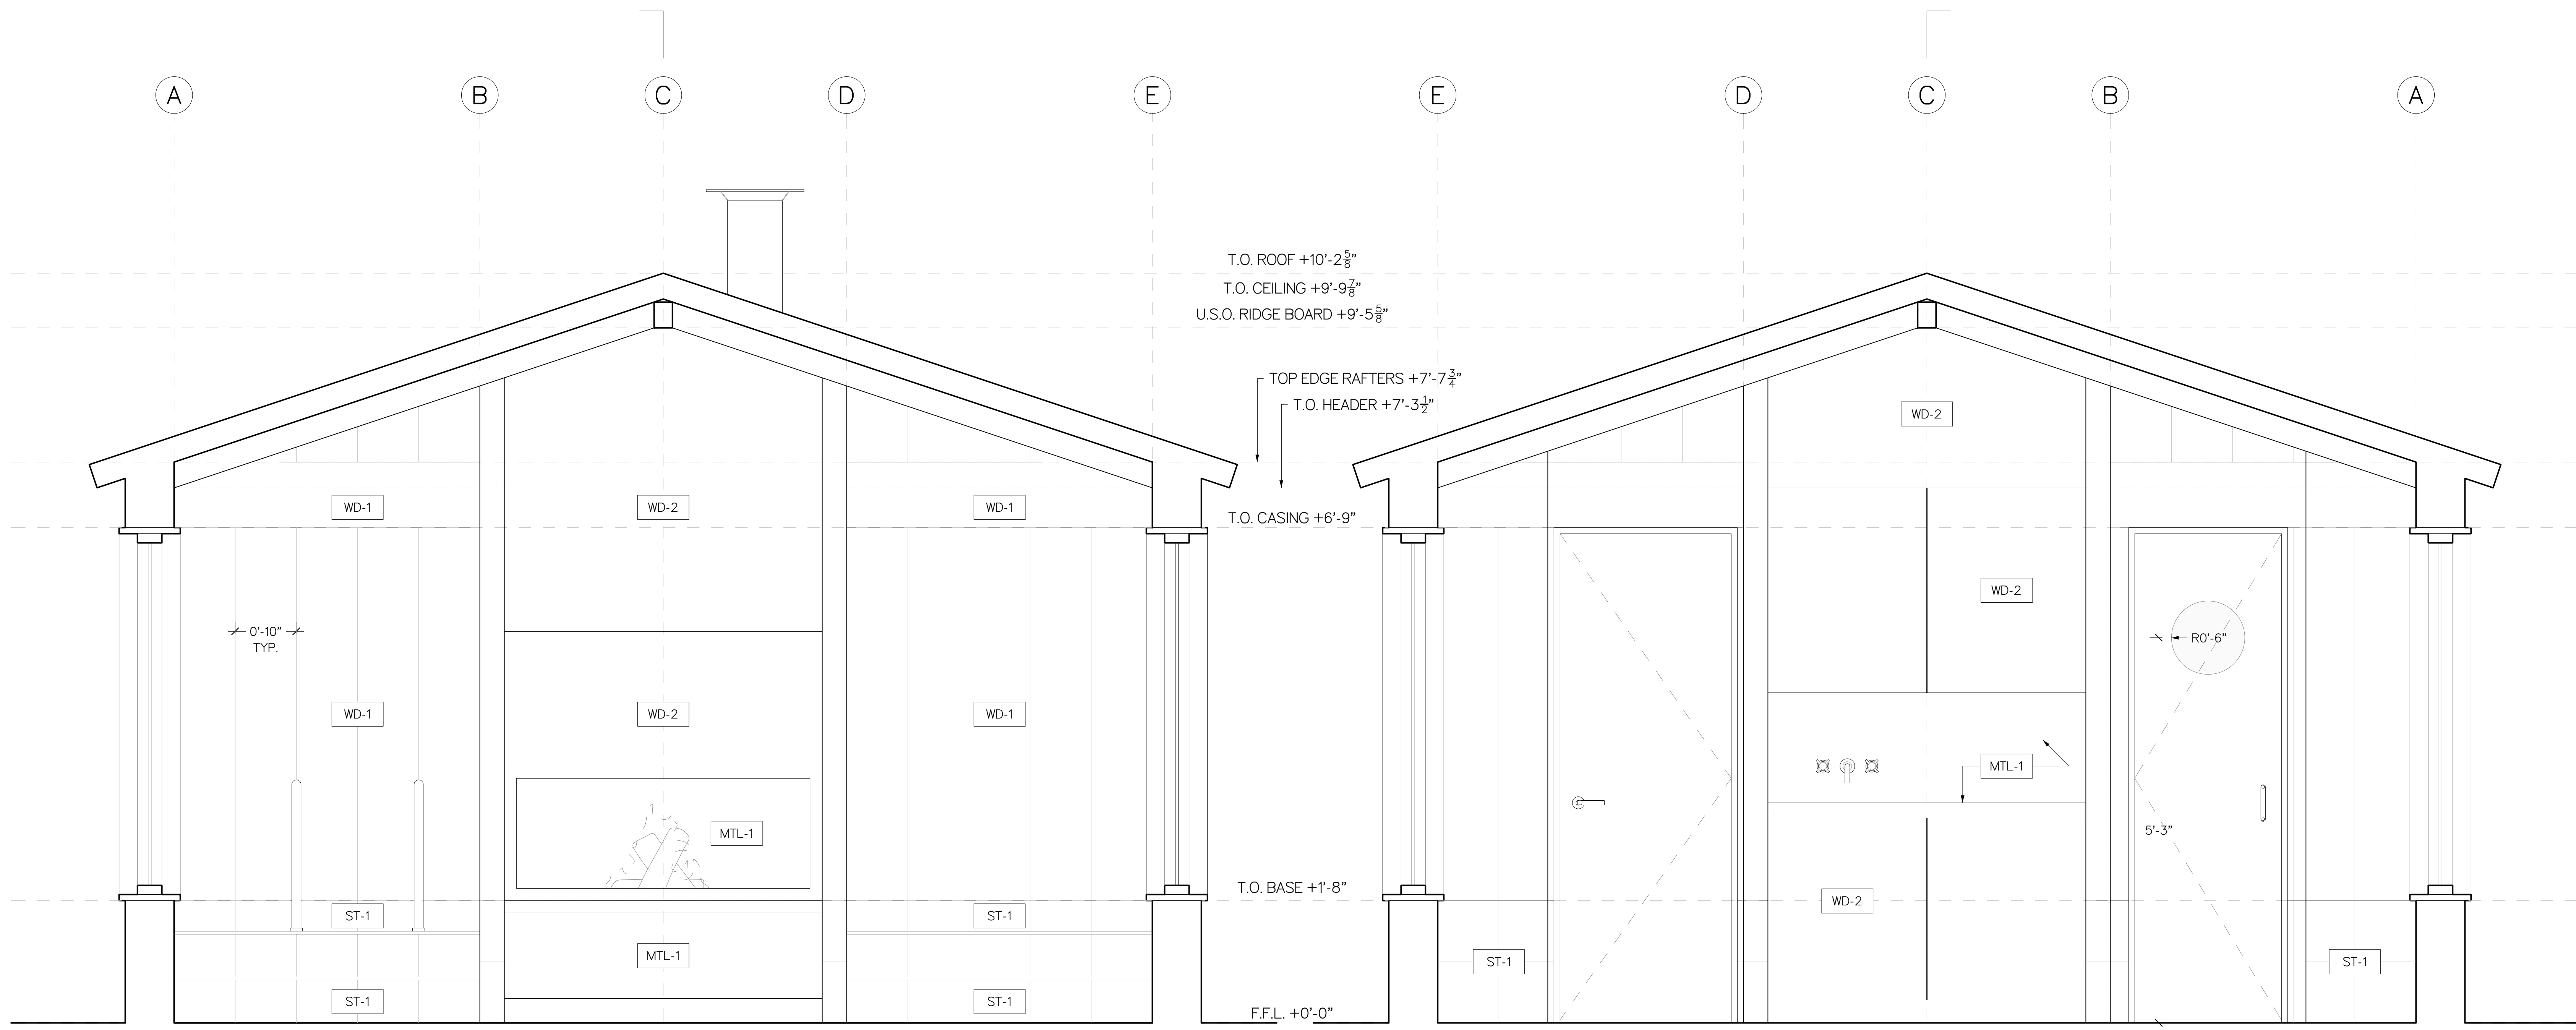

1 LOOKING EAST

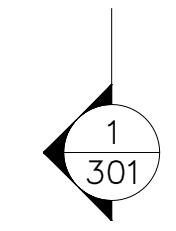

2 LOOKING WEST

